


# Moseley Road Baths and Library Public Consultation


13th - 26th March 2023. Please read on for further details about how you can let us know your thoughts on our plans for Moseley Road Baths and Library.

## Our Proposition

Moseley Road Baths & Library will be a vibrant hub for culture, heritage and wellbeing with swimming at its centre. Their magnificent historic spaces and vibrant programmes will bring people together, addressing local needs around health, wellbeing and skills and providing pleasure and inspiration for visitors from near and far.

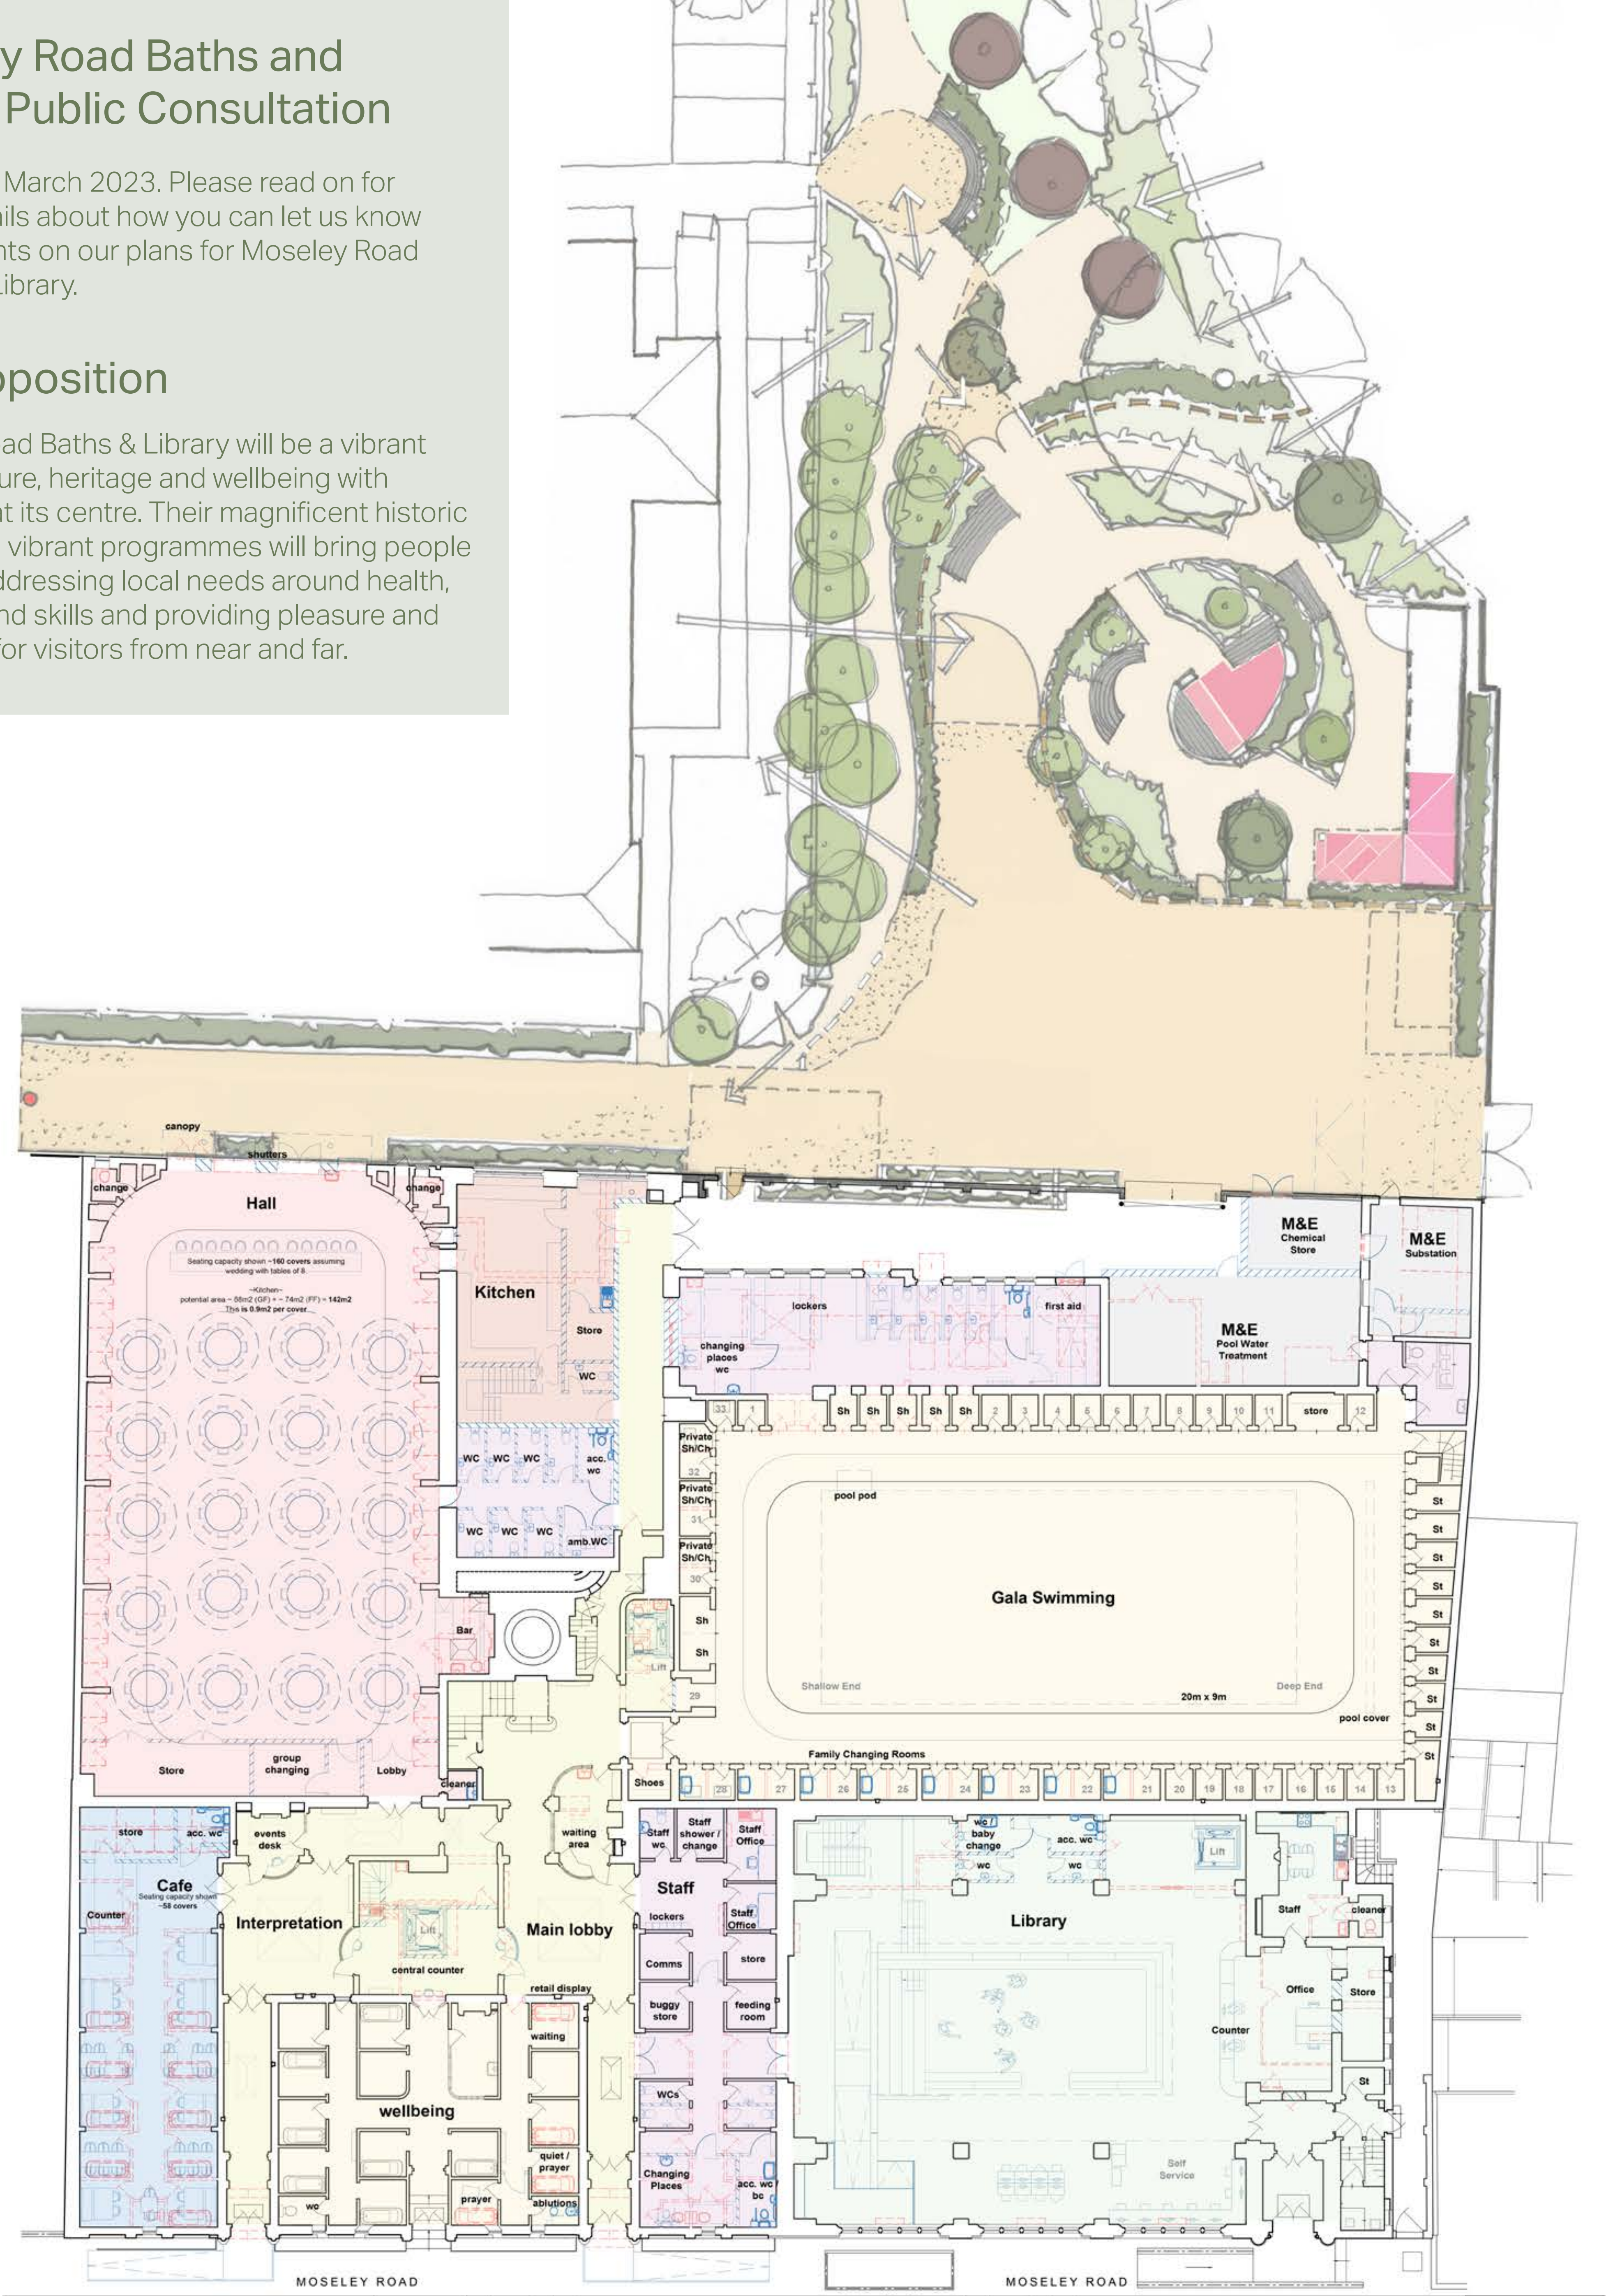


Proposed Ground Floor and Site Plan NTS

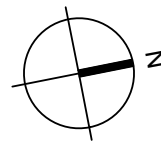






Gala Pool Visual

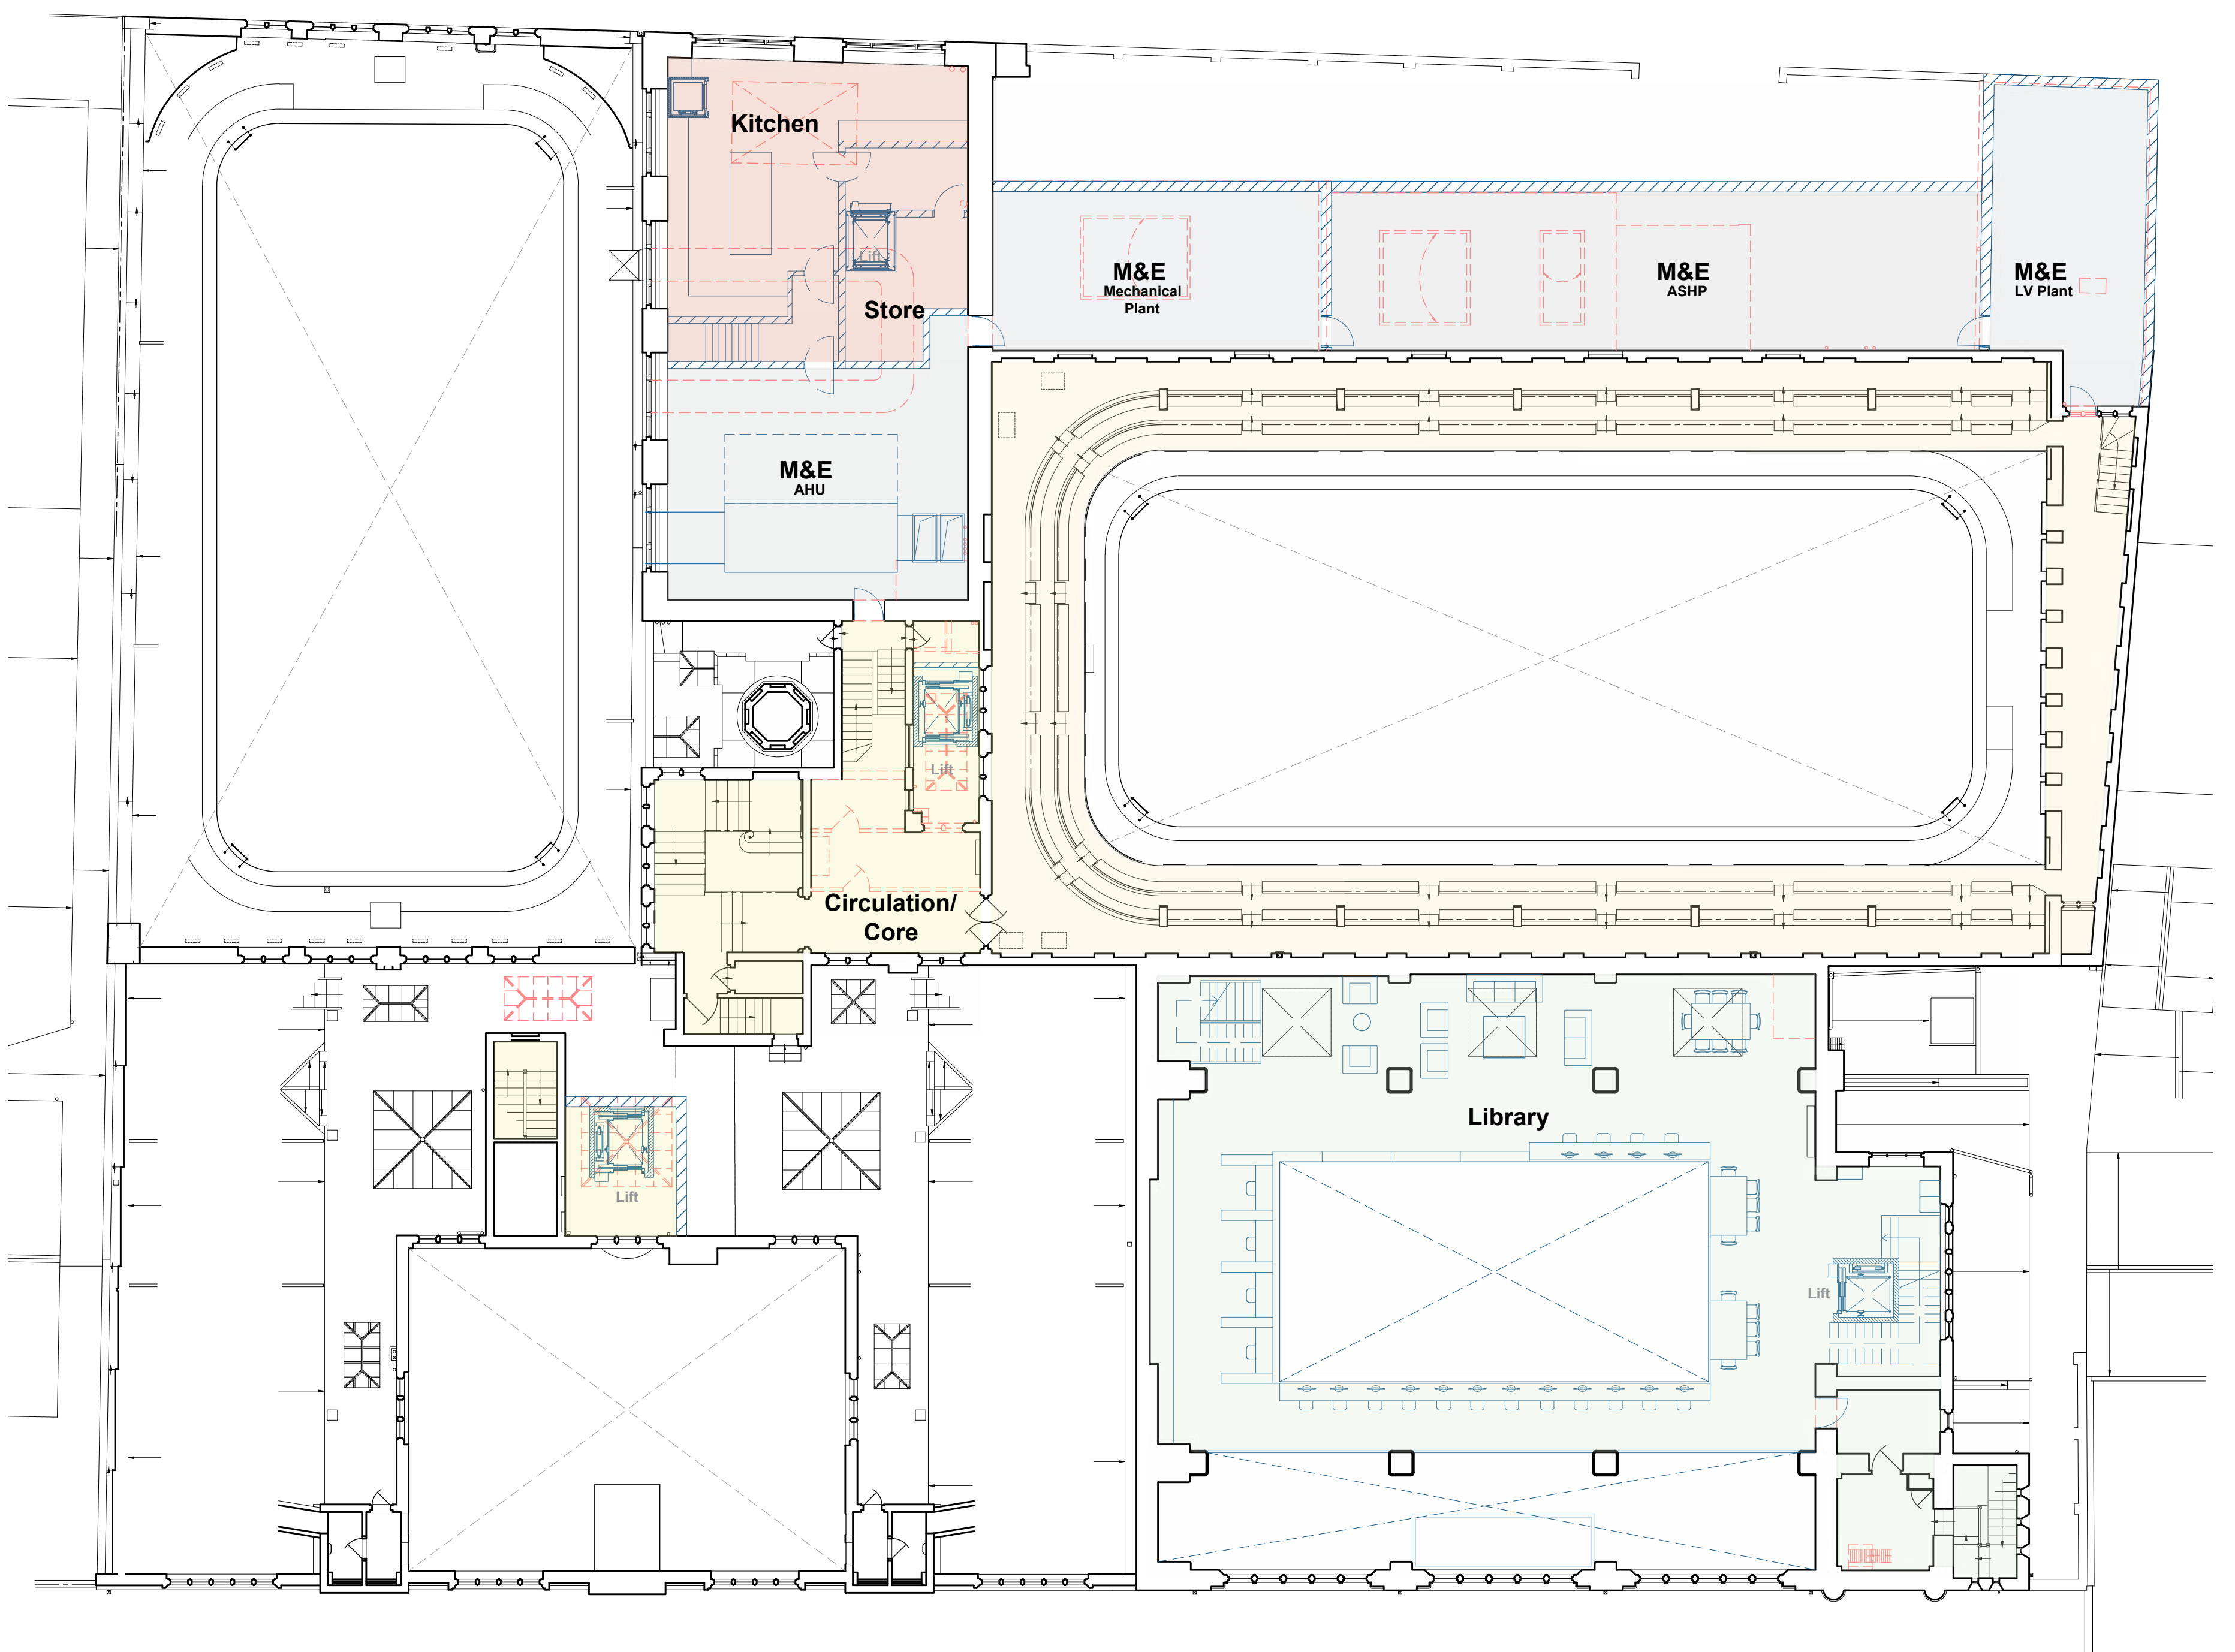

Proposed Upper Ground Floor Plan NTS

Swimming / Well-Being	Circulation	Multi - Use	Plant/ Ancillary
Library	WCs	Catering	Demolition
Offices/ Admin/ Studio	Changing	Cafe	

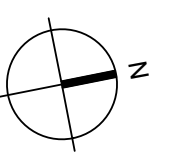





Library Visual


# Improved Access

The proposed design will allow easier access for all users of the building.


- All entrances from Moseley Road will include ramps to allow easy access for any wheelchair user, as well as steps.
- Internal Ramps and Lifts to allow all users to move throughout the building.
- Ramp to provide a link from the Library into the Moseley Road Baths building.
- Lifts will allow access to the upper floors of the building.
- Accessible toilets , Changing Places facilities and baby change / buggy storage.
- Disabled parking on site with level access.




Hall Visual

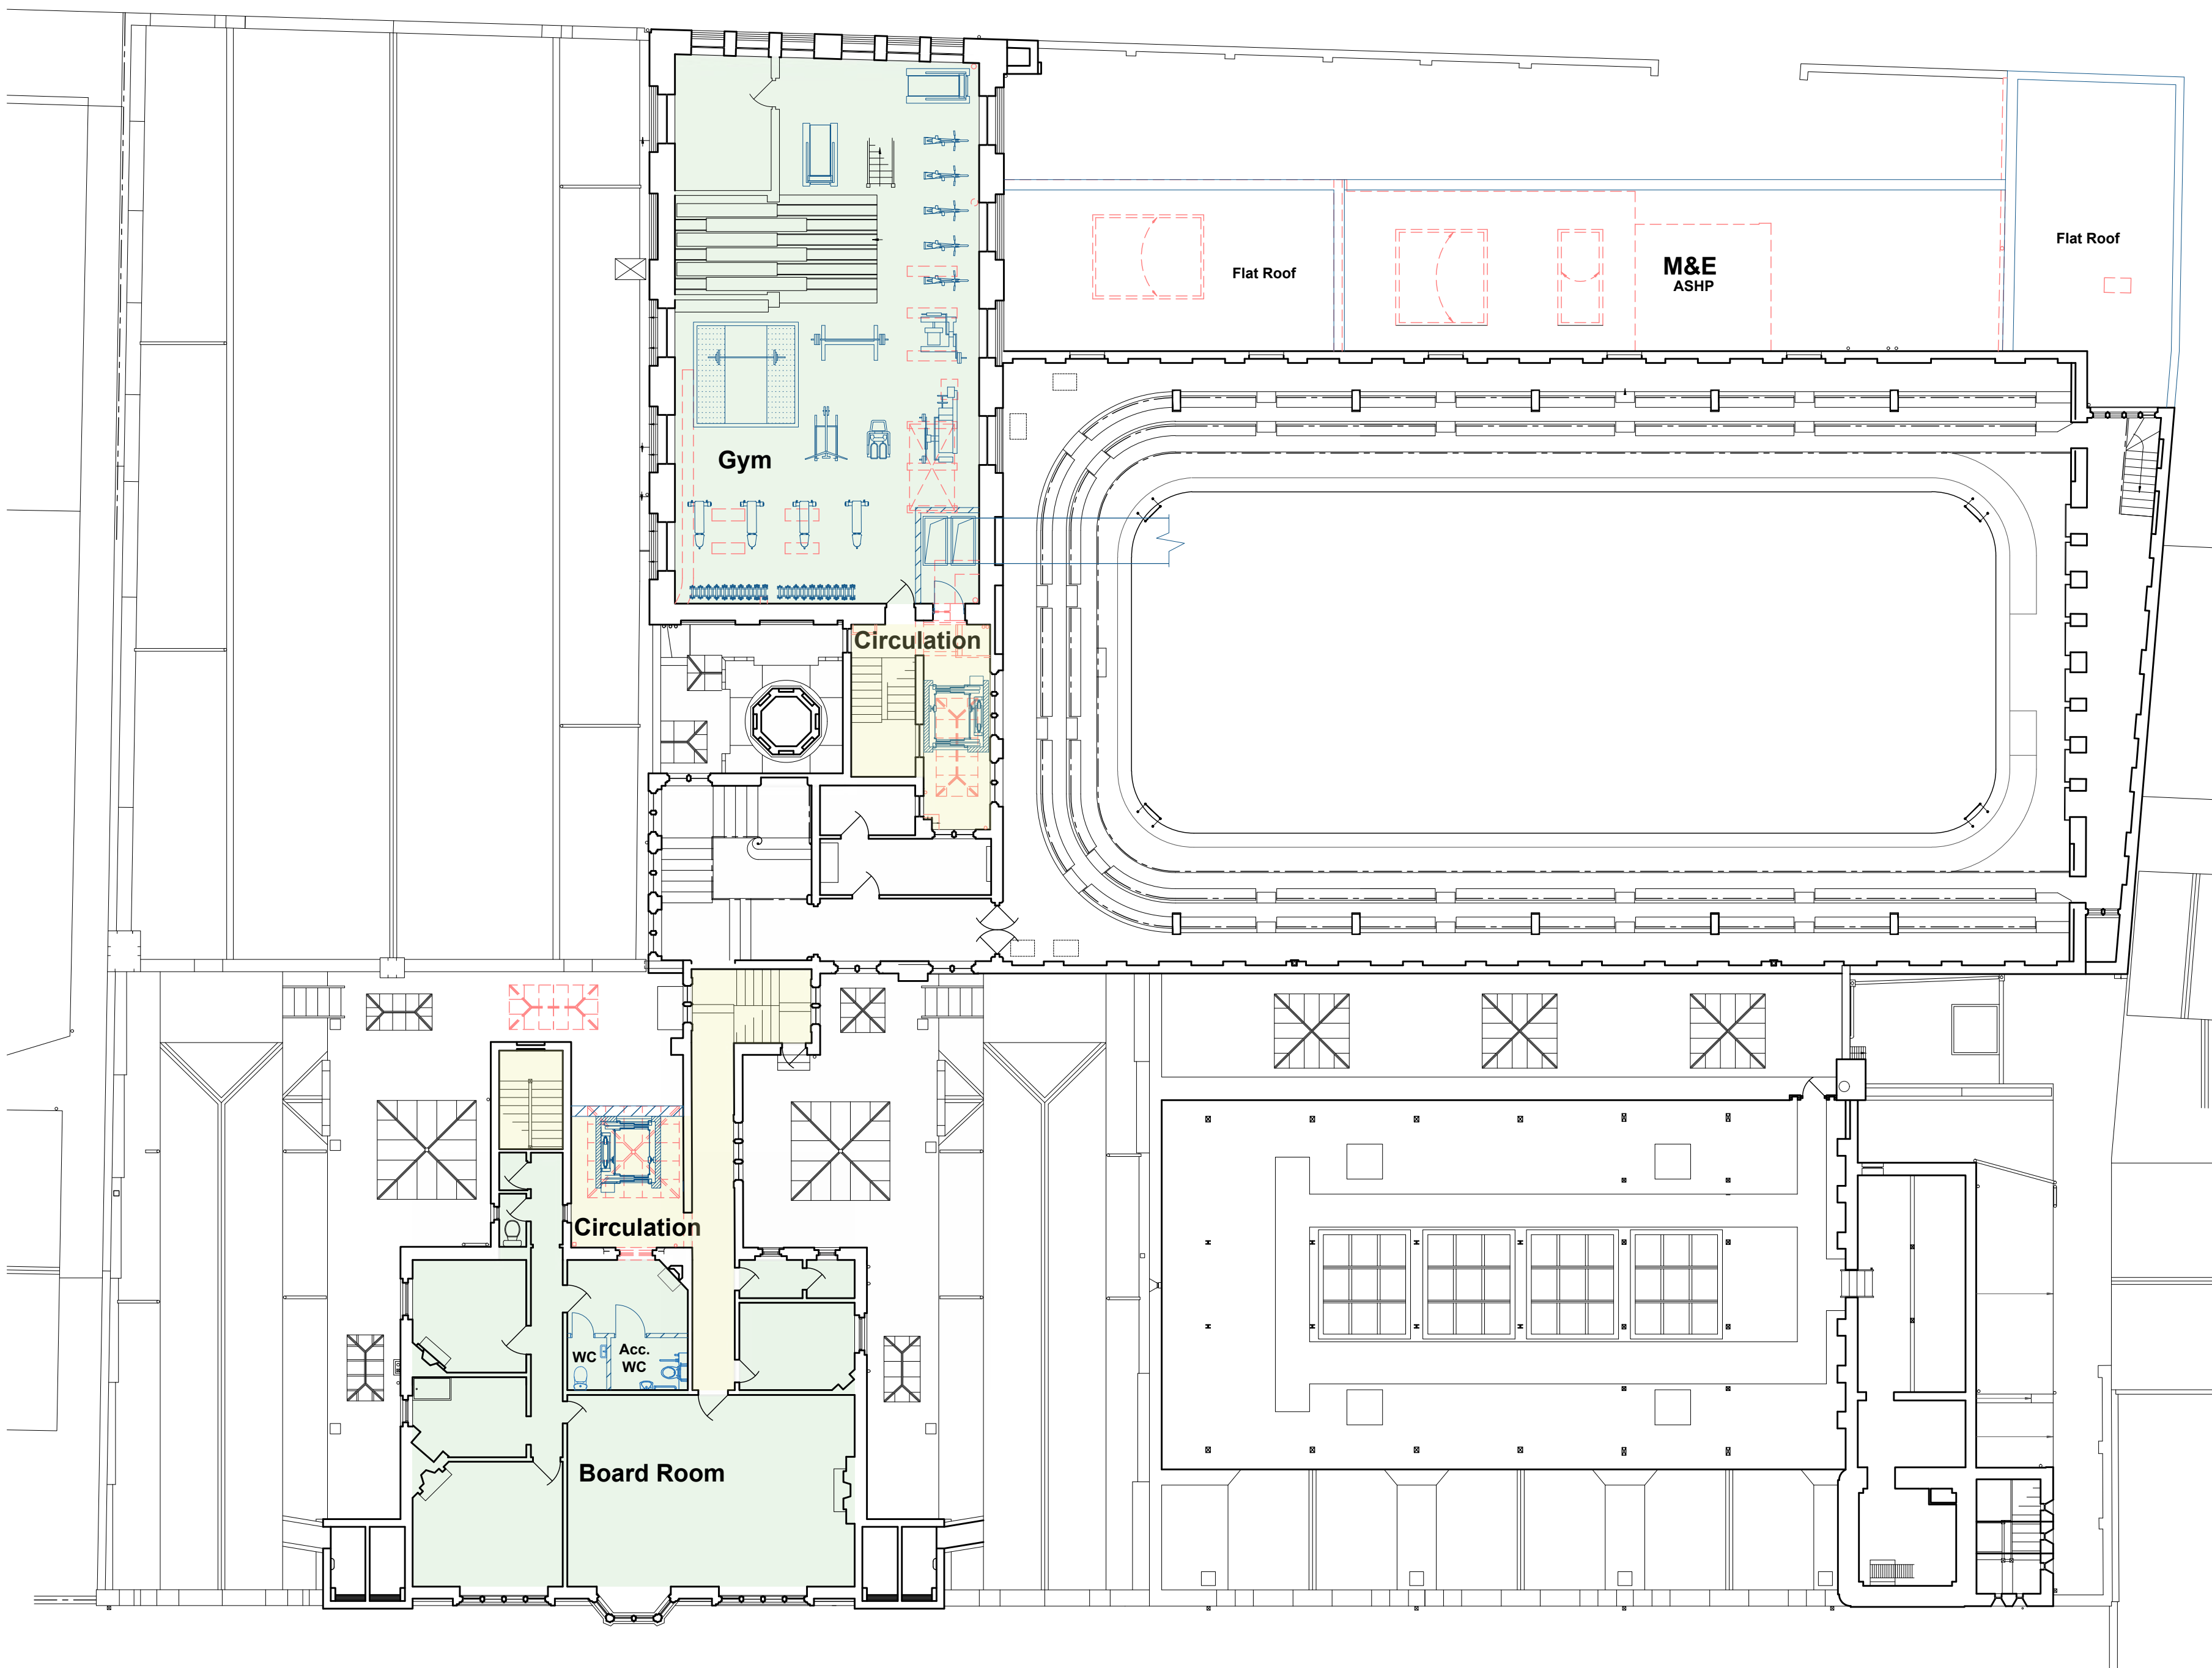

Proposed First Floor Plan NTS

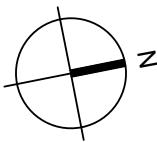



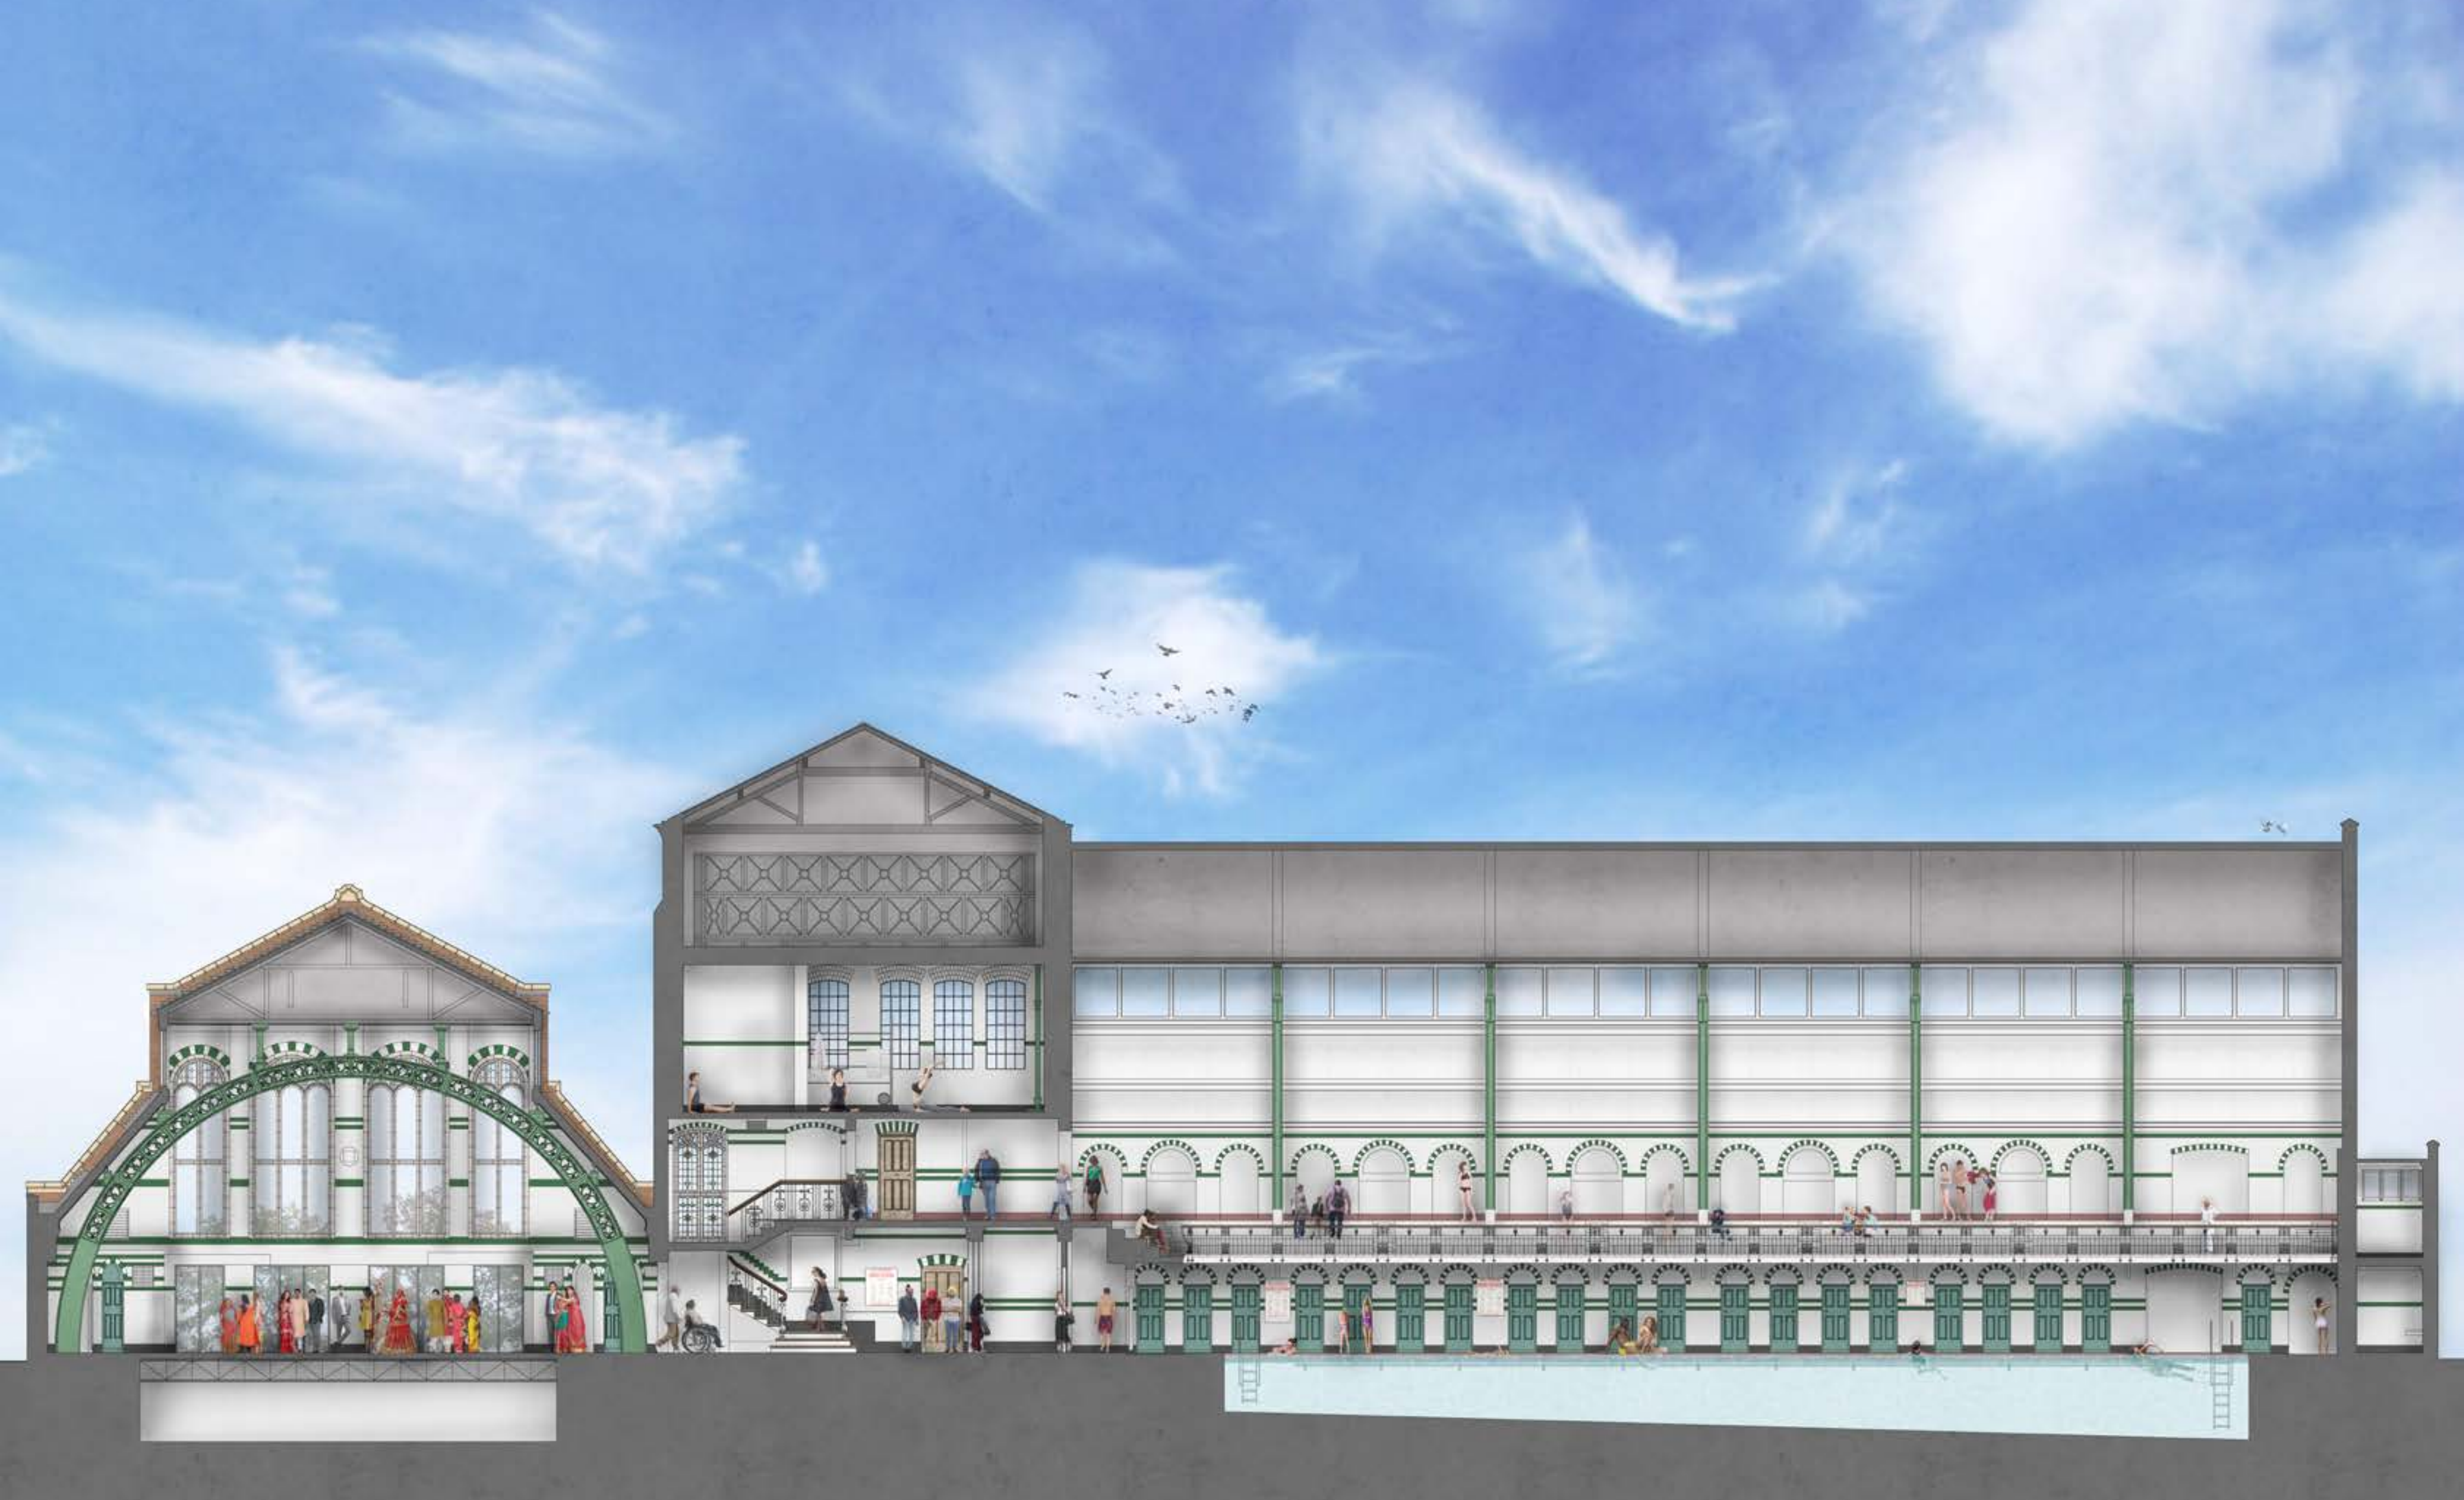

Moseley Road Baths Section NTS



Cafe Visual



Wellbeing Visual

## Sustainability

- Sustainability will be improved through energy efficiency, and user comfort enhanced through new heating and lighting throughout.
- Retrofitting a historic building and keeping it in use for the community
  - Decarbonization with no gas on site; all electric lighting and heating.
  - Air source heat pumps - a sustainable method of heating the building which extract heat from circulating air.
  - Glazing upgrades - Secondary glazing and new double glazed elements will help to reduce heat loss through windows and rooflights where possible.
  - Roof insulation - The inclusion of roof insulation throughout will be key to reducing heat loss throughout the building. Additional insulation to walls and floors where possible.





Moseley Road Baths Section NTS

## Conservation Approach

Moseley Road Baths & Library are Grade II\* Listed Buildings, and on the Heritage at Risk Register.

We will:


- Secure the sustainable use of these vitally important Grade II\* public buildings.
- Repair the building fabric to remove them from the Heritage at Risk Register.
- Make sure these buildings remain a source of pride to the city and surrounding community, with repairs and interventions of a quality befitting this Grade II\* building.

## We want to hear your thoughts...

The public consultation will be held at Moseley Road Baths and Library from the 13th to the 26th of March, where you can provide written feedback and leave directly with us to make your thoughts on our plans heard.

Alternatively, [click here](#) to complete our survey and provide feedback.

You can also get in touch by emailing us at the following address: [Birmingham@insall-architects.co.uk](mailto:Birmingham@insall-architects.co.uk)

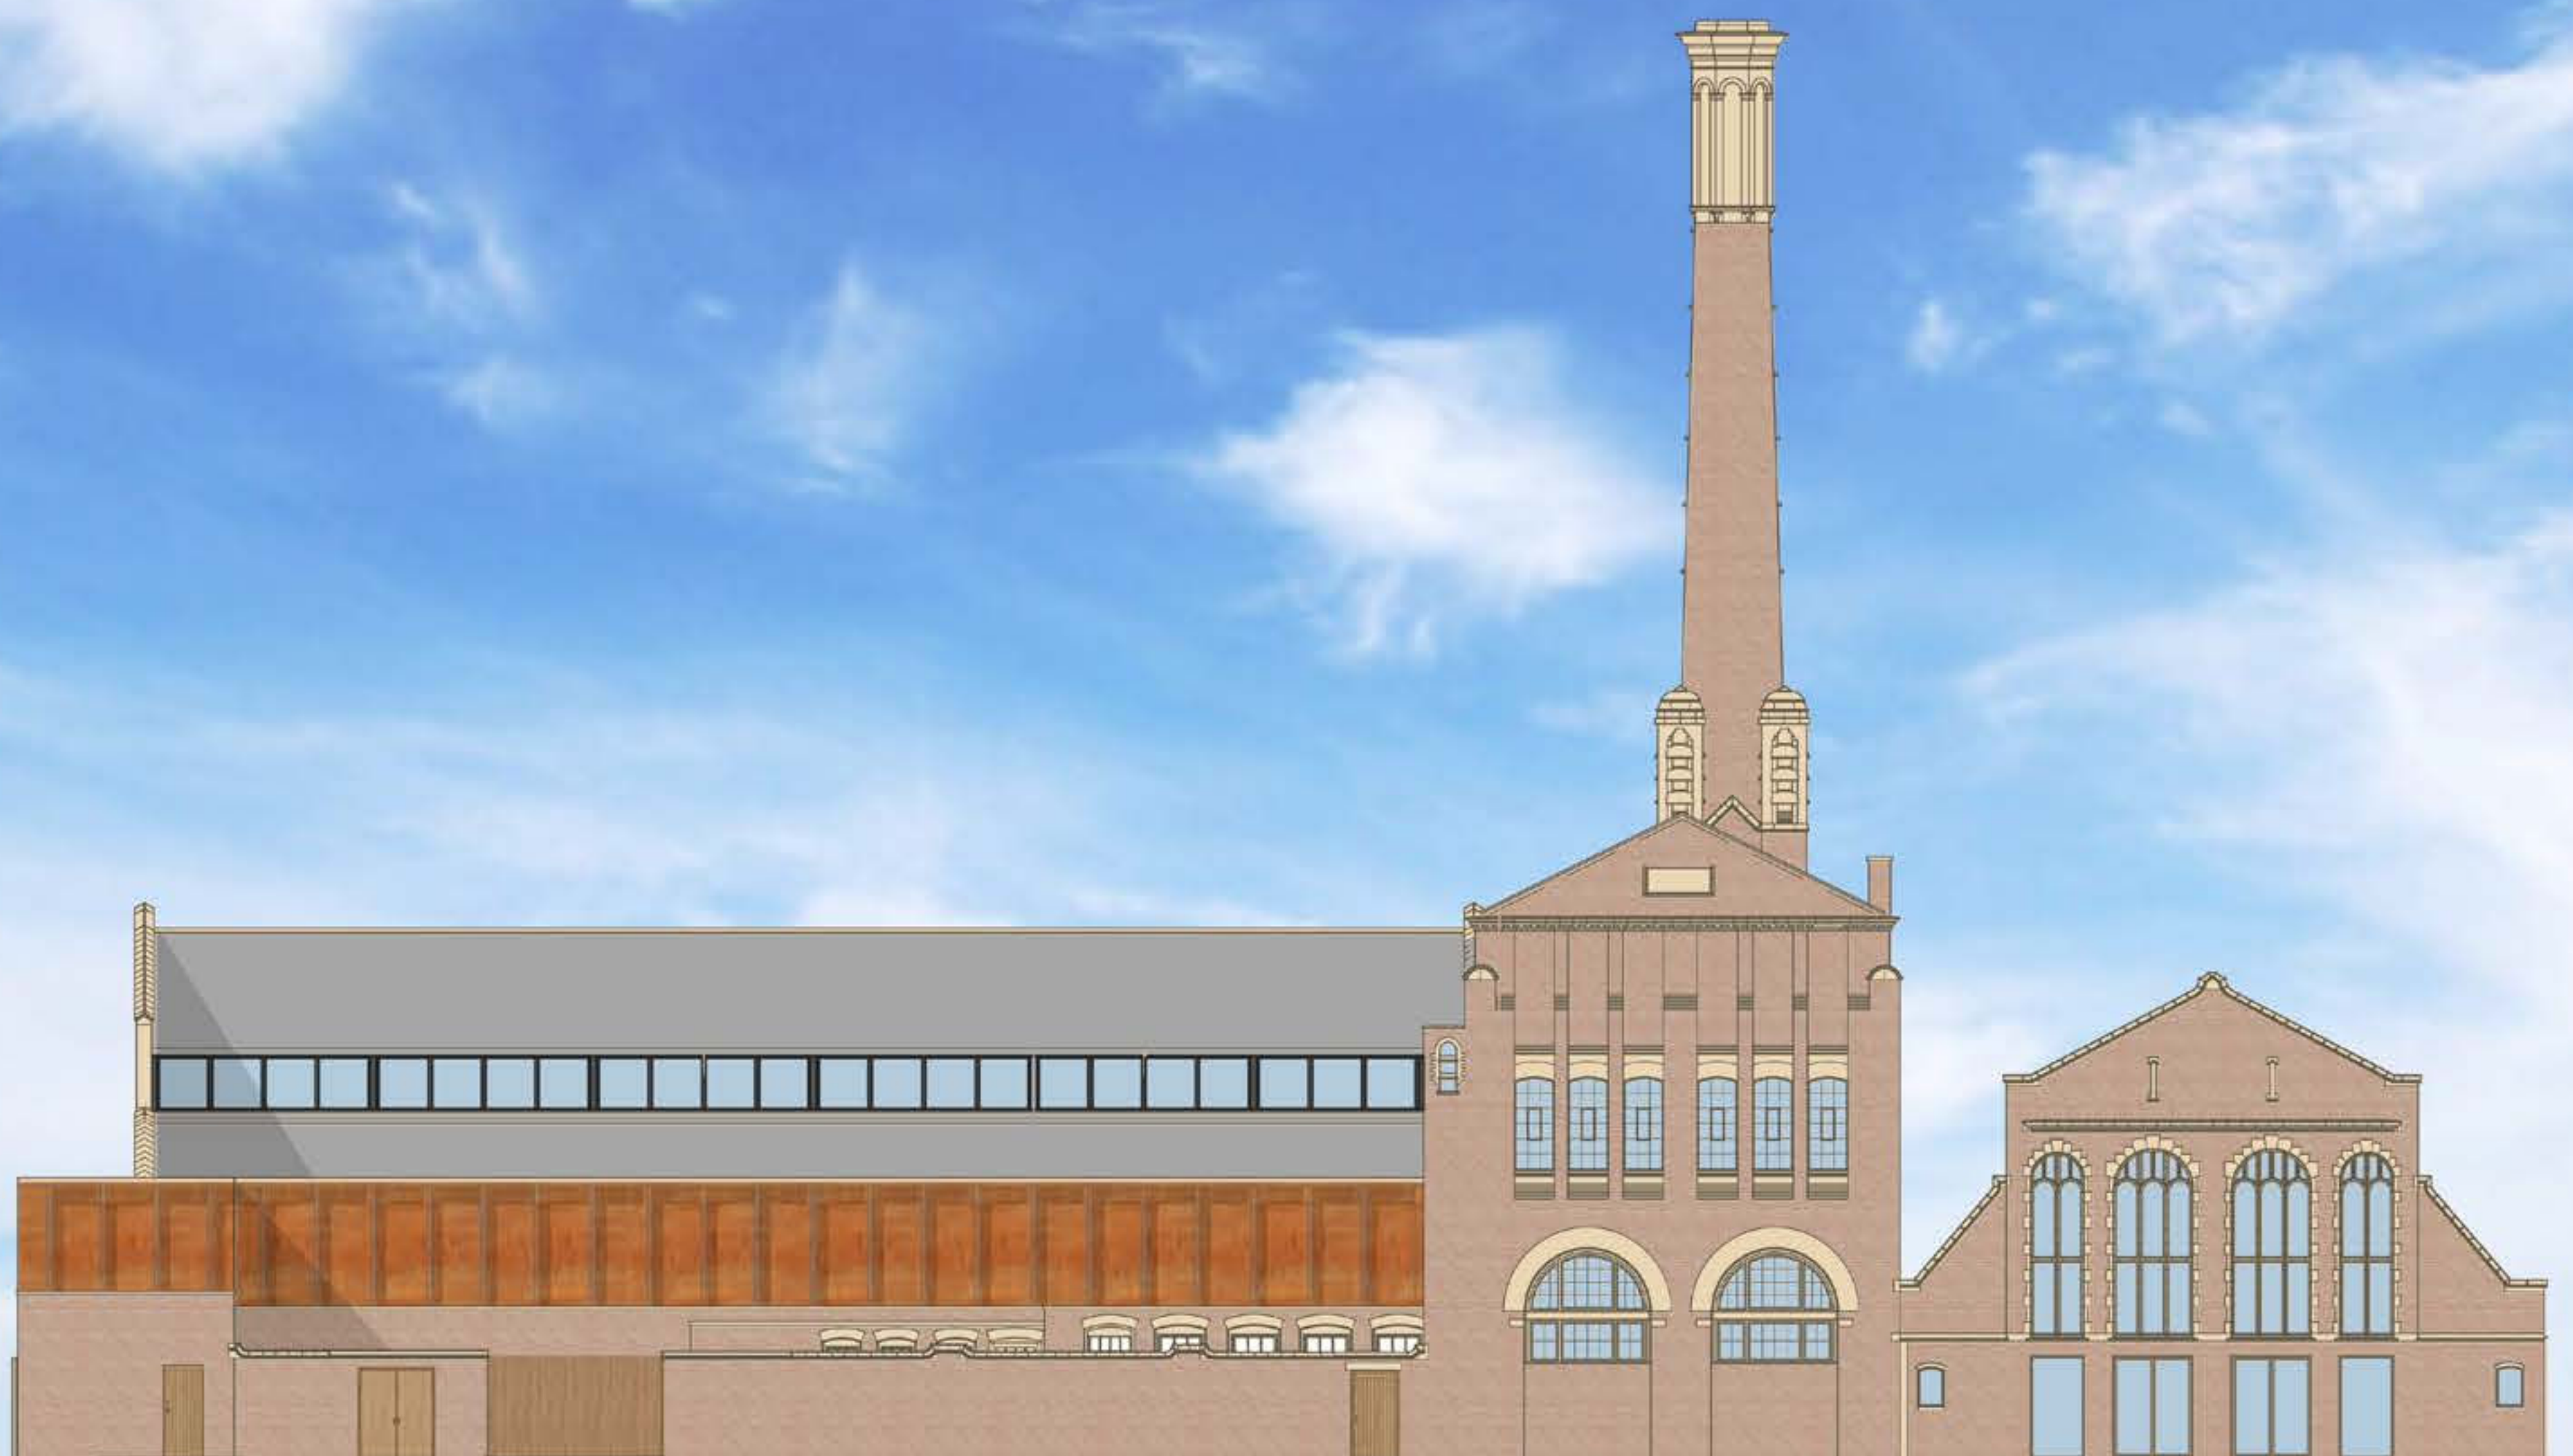

Rear Elevation NTS